
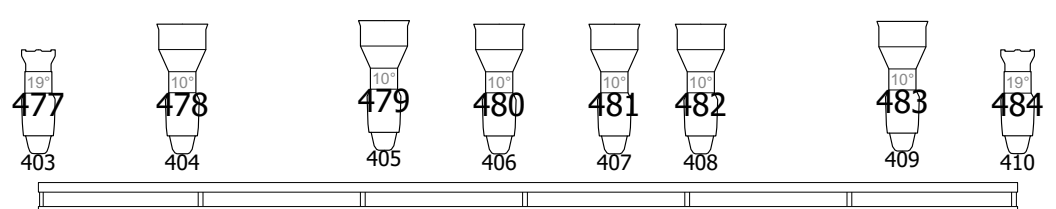


Instruments	
	Source 4 Lustr 3 DL 10deg
	Source 4 Lustr 3 DL 19deg
	Source 4 Lustr 3 DL 26deg
	Robe Viva CMY mode 2
	Elation FUZE Z350 15ch
	Elation 3K Color 3K
	Chauvet DJ Shocker 2
	Color Blaze 72 LED Cyc Button
	Blizzard HotBox RGBA
	ETC ColorSource PAR
Legend	
	Channel
	Universal
	Address

**General Notes**

1. The main house console is a GrandMA3 light, currently running MA2
2. We have an Ultratec Radiance, water based hazer in house
3. We have 4 x 5 pin universes run to the FOH, house uses 3 of them
4. We have 3 x CAT6 lines running from FOH to SR
5. We have a 16'x9' retractable projector screen located US Ctr
6. Truss Trim is 17"  
Trim to bottom of fixtures is 14.9"  
All house trussing is statically hung, it does NOT move.

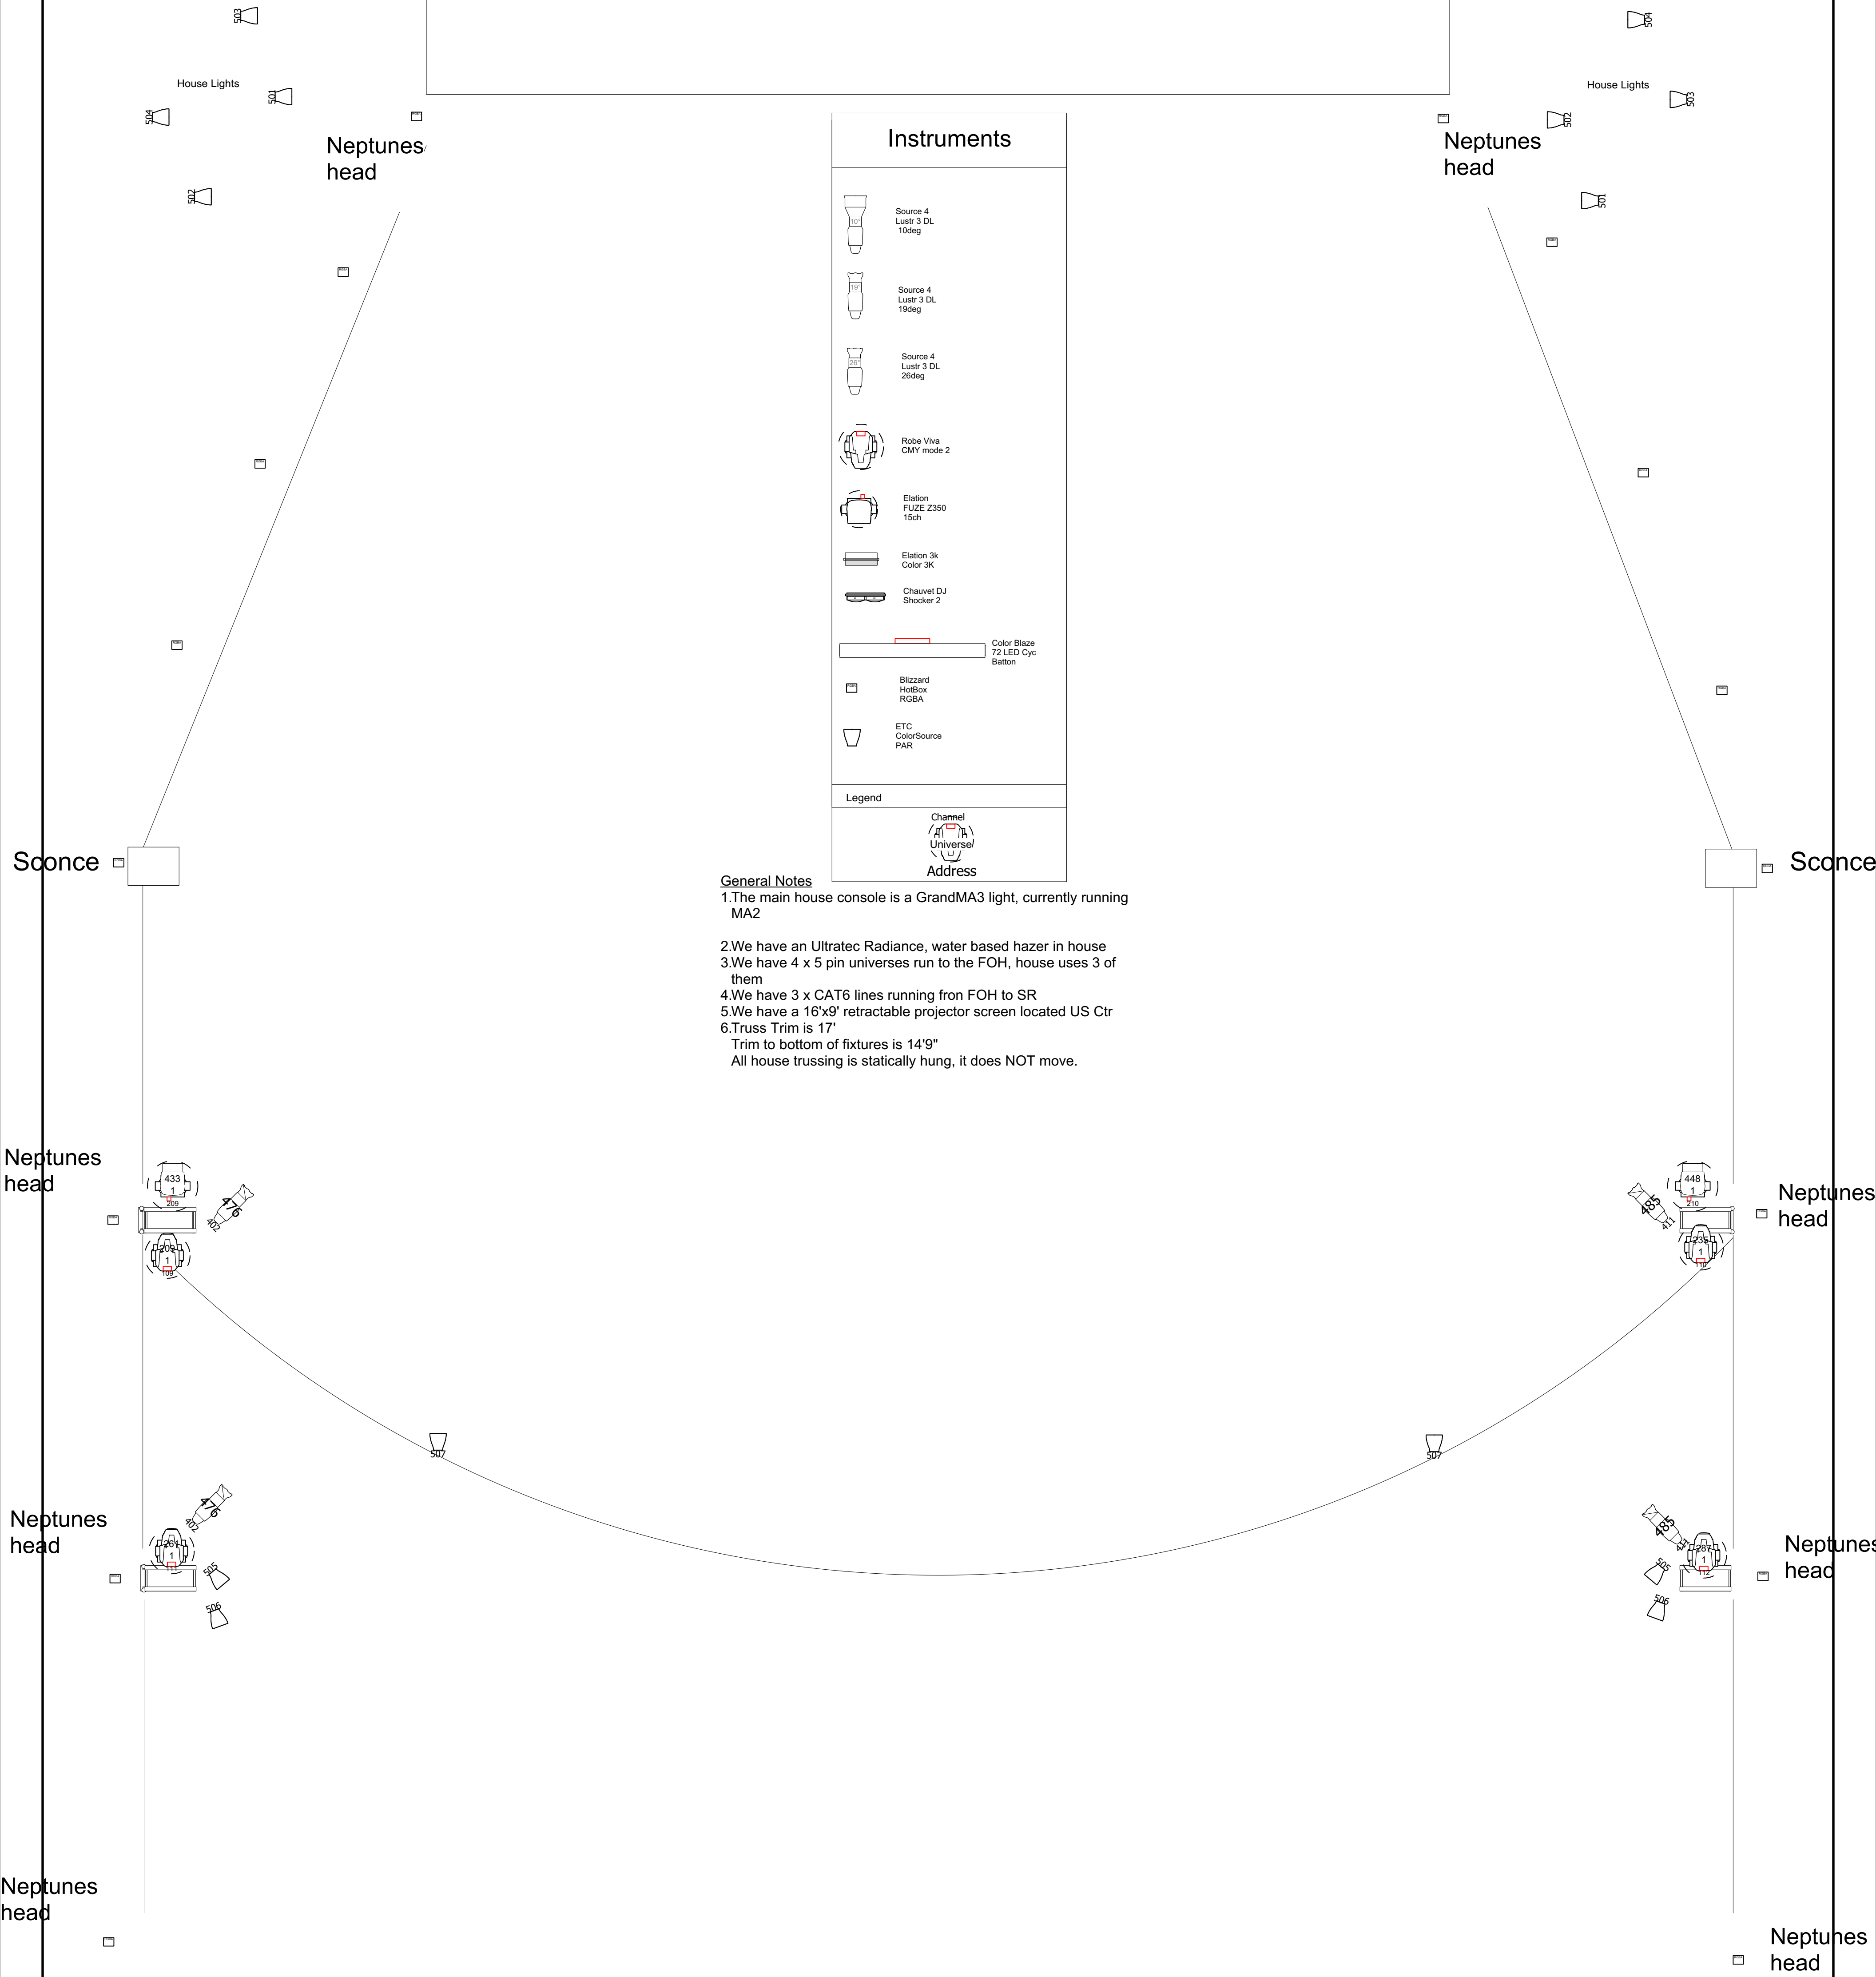

Production Title		Neptune Theater Show Room Lighting Tech Rider	
Drawing Title		Neptune Theatre LX plot	
Designer	Director	Mark McLean	Mark McLean
Drawn By	Scale	Mark McLean	NTS
Venue	Drawing No.	The Neptune Theater	Drawing No. 1
Date		2/2/2022	of 1
CAD File Name		Neptune LX plot	